



BCN16415

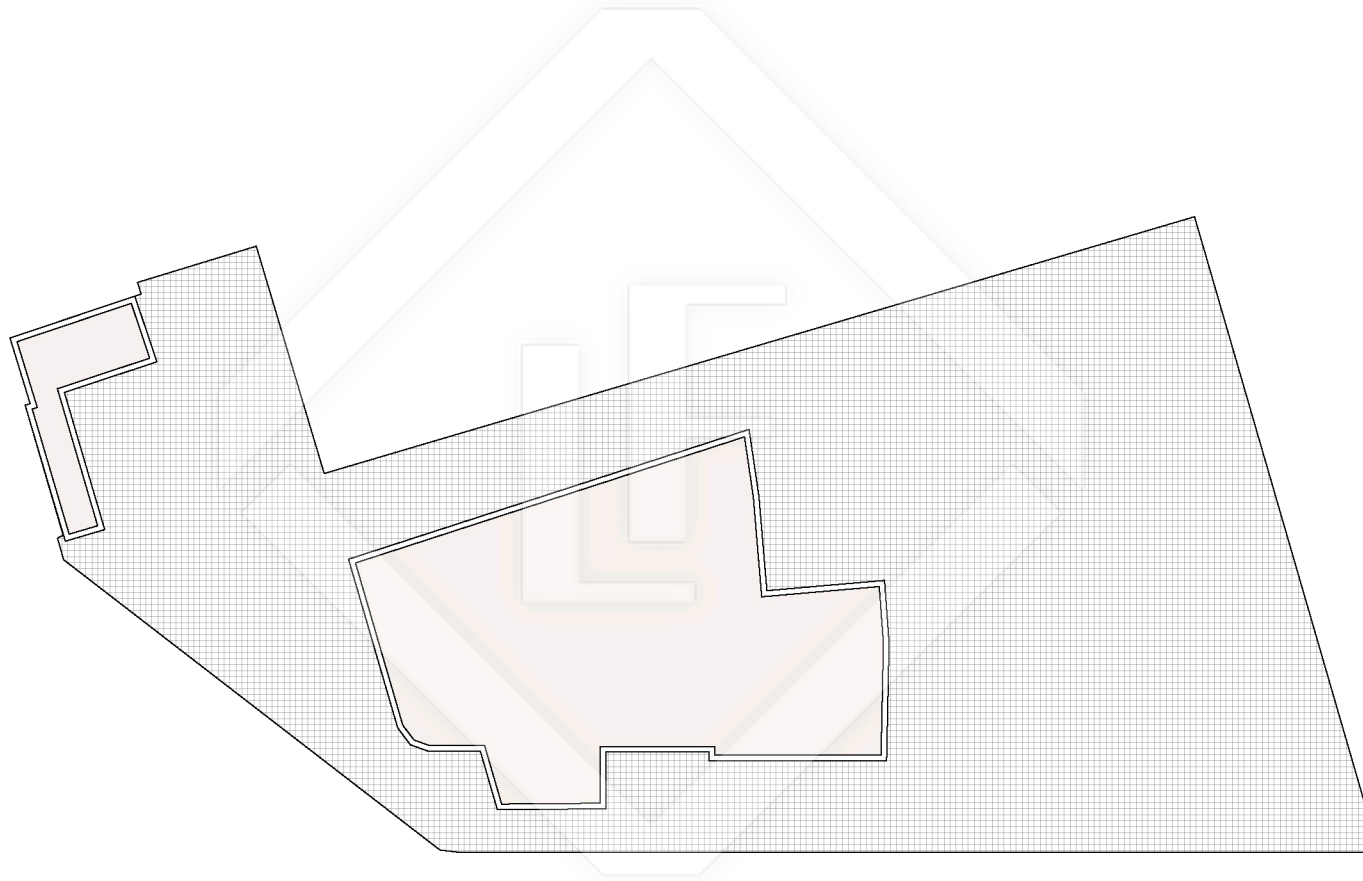

LUCAS FOX



INTERNATIONAL PROPERTIES

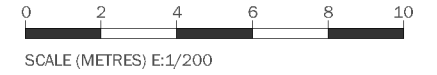

LUCAS FOX
INTERNATIONAL PROPERTIES

Scale in metres. Indicative only. Dimensions are approximate. All information contained here is gathered from sources we believe to be reliable. However we cannot guarantee its accuracy and interested persons should rely on their own enquiries.

Measurements HOUSE	
Built surface	738.21m ²
Useful surface	621.70m ²
Exterior surface	1283.30m ²
Terrain	1775.00m ²

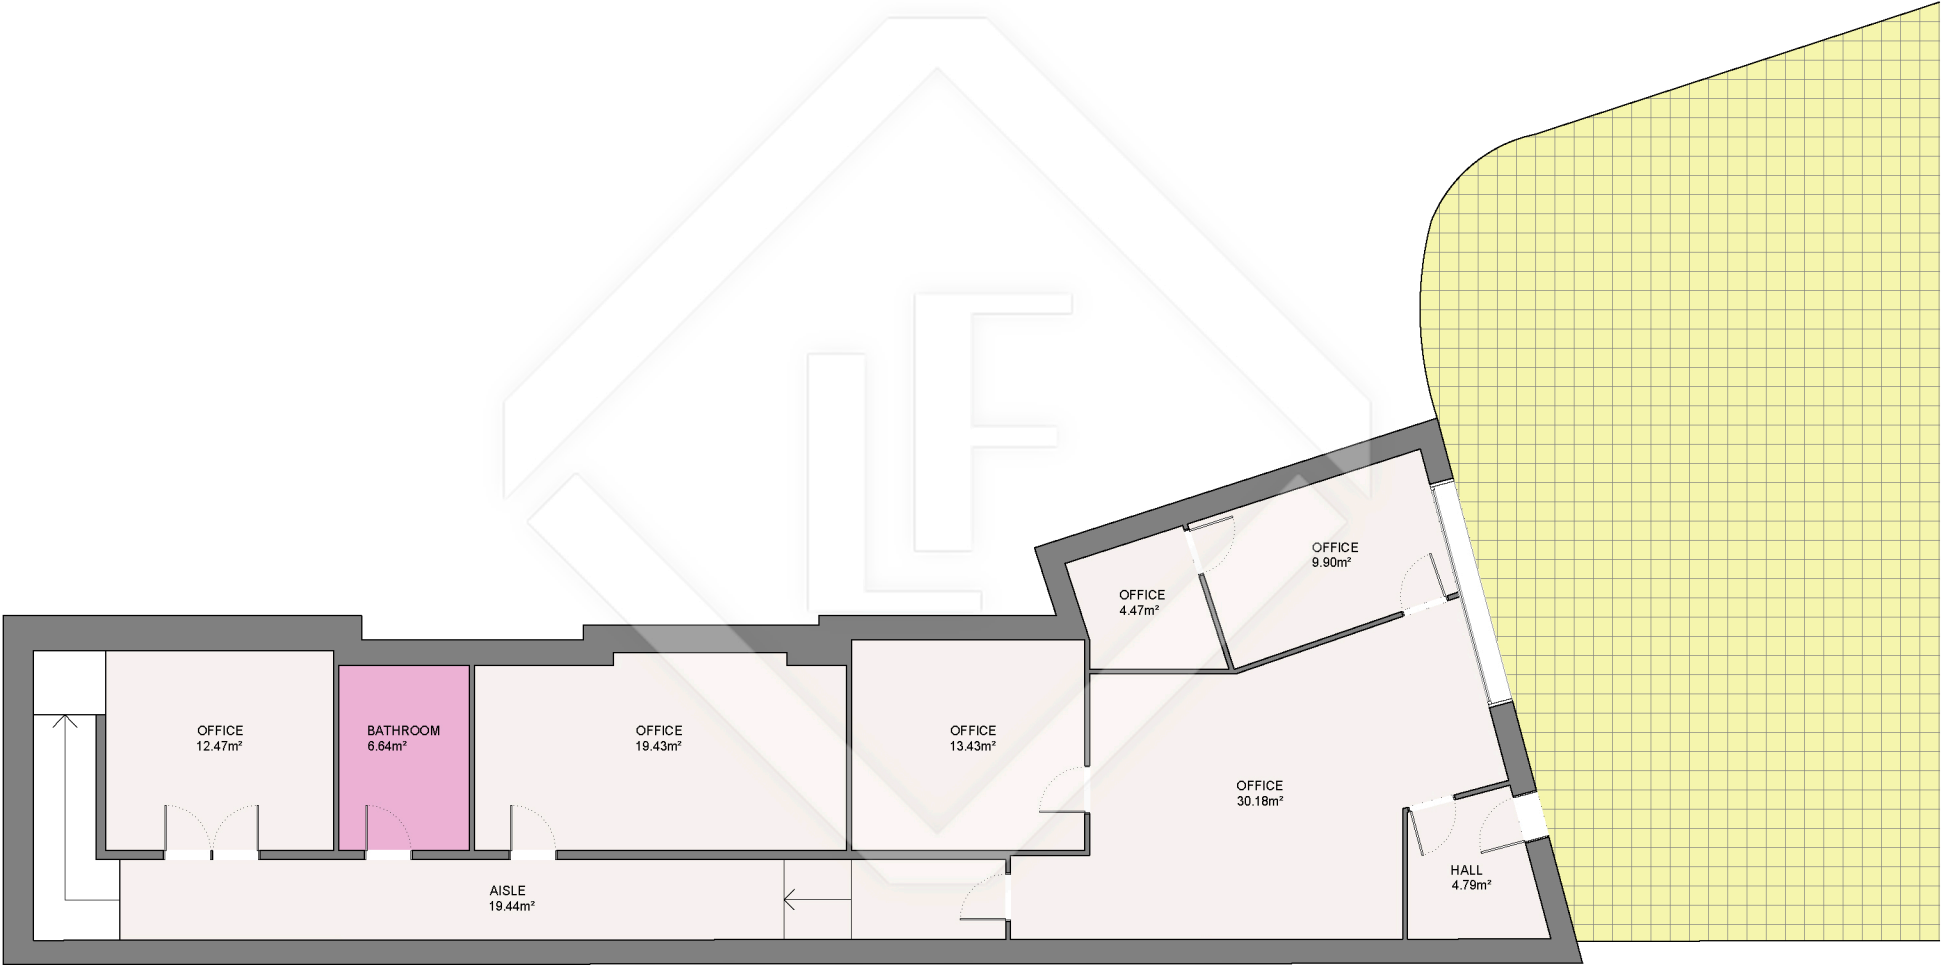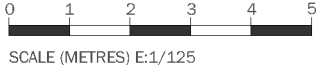

LUCAS FOX
INTERNATIONAL PROPERTIES



Scale in metres. Indicative only. Dimensions are approximate. All information contained here is gathered from sources we believe to be reliable. However we cannot guarantee its accuracy and interested persons should rely on their own enquiries.

Measurements BASEMENT FLOOR	
Built surface	159.65m ²
Useful surface	122.02m ²

BCN16415



LUCAS FOX
INTERNATIONAL PROPERTIES

Scale in metres. Indicative only. Dimensions are approximate. All information contained here is gathered from sources we believe to be reliable. However we cannot guarantee its accuracy and interested persons should rely on their own enquiries.

Measurements GROUND FLOOR	
Built surface	407.08m ²
Useful surface	353.74m ²
Exterior surface	1255.59m ²

BCN16415



LUCAS FOX
INTERNATIONAL PROPERTIES



Scale in metres. Indicative only. Dimensions are approximate. All information contained here is gathered from sources we believe to be reliable. However we cannot guarantee its accuracy and interested persons should rely on their own enquiries.

Measurements FIRST FLOOR	
Built surface	171.48m ²
Useful surface	145.95m ²
Exterior surface	27.71m ²